


BALL CHATHAM
PLAYGROUND RENOVATIONS
CHATHAM, IL. 5/20/13

5'4" # 1211-01A-2
1211-02A-6
1211-03A-2

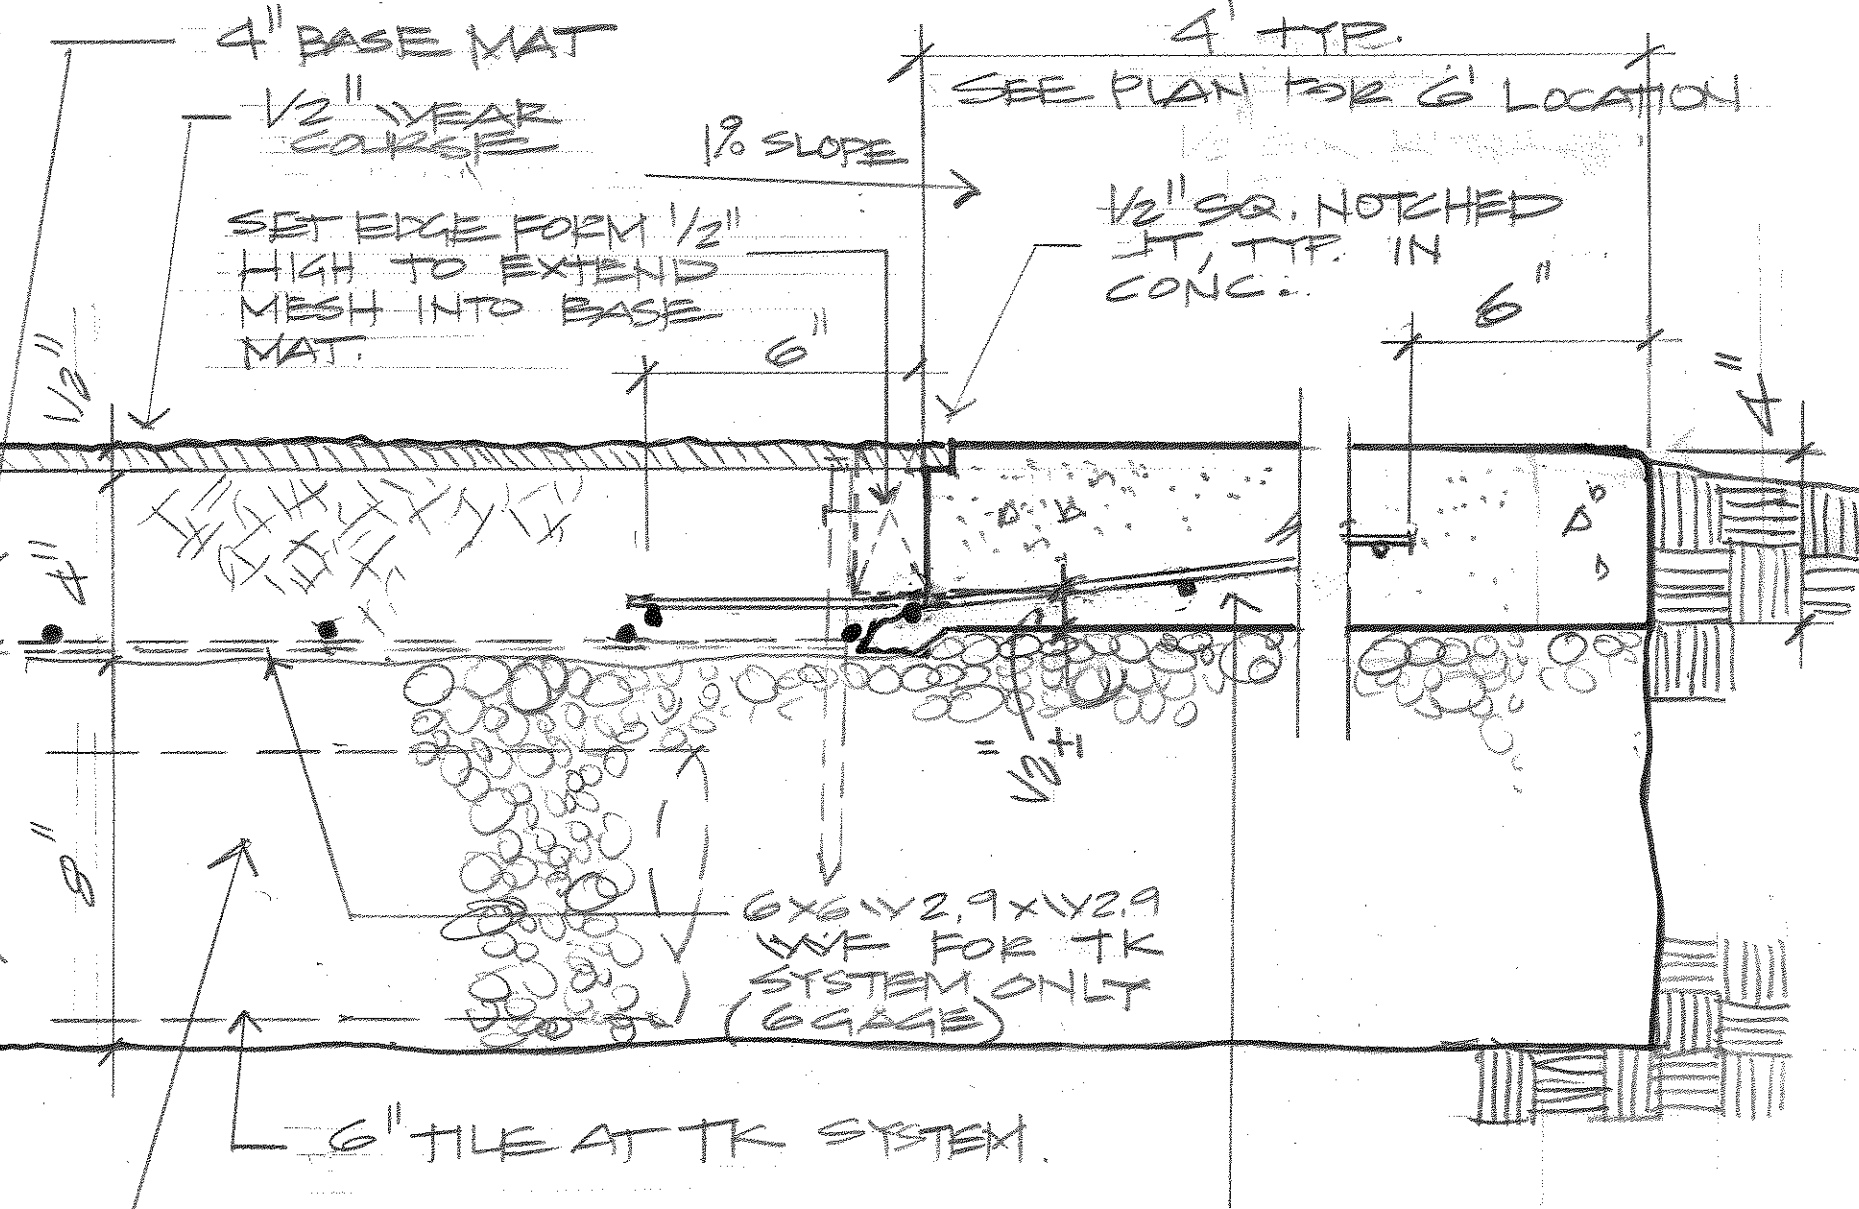

4" BASE MAT

1/2" WEAR COURSE

1% SLOPE

4' TYP.

SEE PLAN FOR G' LOCATION

SET EDGE FORM 1/2" HIGH TO EXTEND MESH INTO BASE MAT.

1/2" SQ. NOTCHED JT, TYP. IN CONC.

6x6 W2.9xW2.9 WVF FOR TK SYSTEM ONLY (6 GAGE)

6" TILE AT TK SYSTEM.

VITRILURF SYSTEM -
8" CAG COMPACTED (3/4" MAX) TO 95% AGGREGATE

VITRILURF TK SYSTEM -
8" CAT COMPACTED TO 95% (3/4" MAX AGGREGATE)

6x6 W2.9xW2.9 WVF - EXTEND INTO BASE MAT 6" (PROVIDE FOR BOTH SYSTEMS) - (6 GA)