


VITRITURF®

CUSHIONED SEAMLESS FLOORING SYSTEM

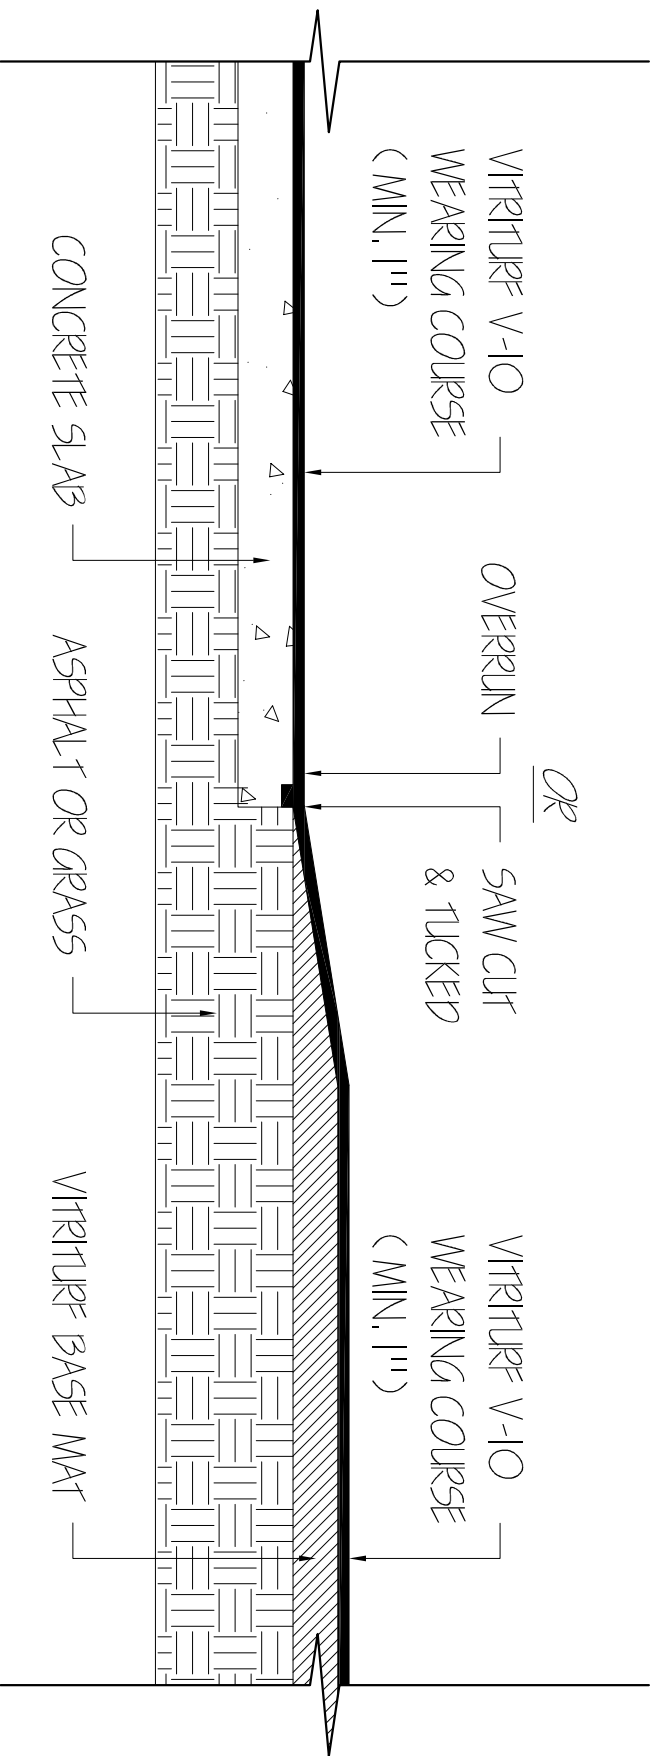

V-10 OPEN PERIMETER EDGE DETAIL

SCALE: 1/4" = 1'-0"