


VITRITURF[®]

CUSHIONED SEAMLESS FLOORING SYSTEM

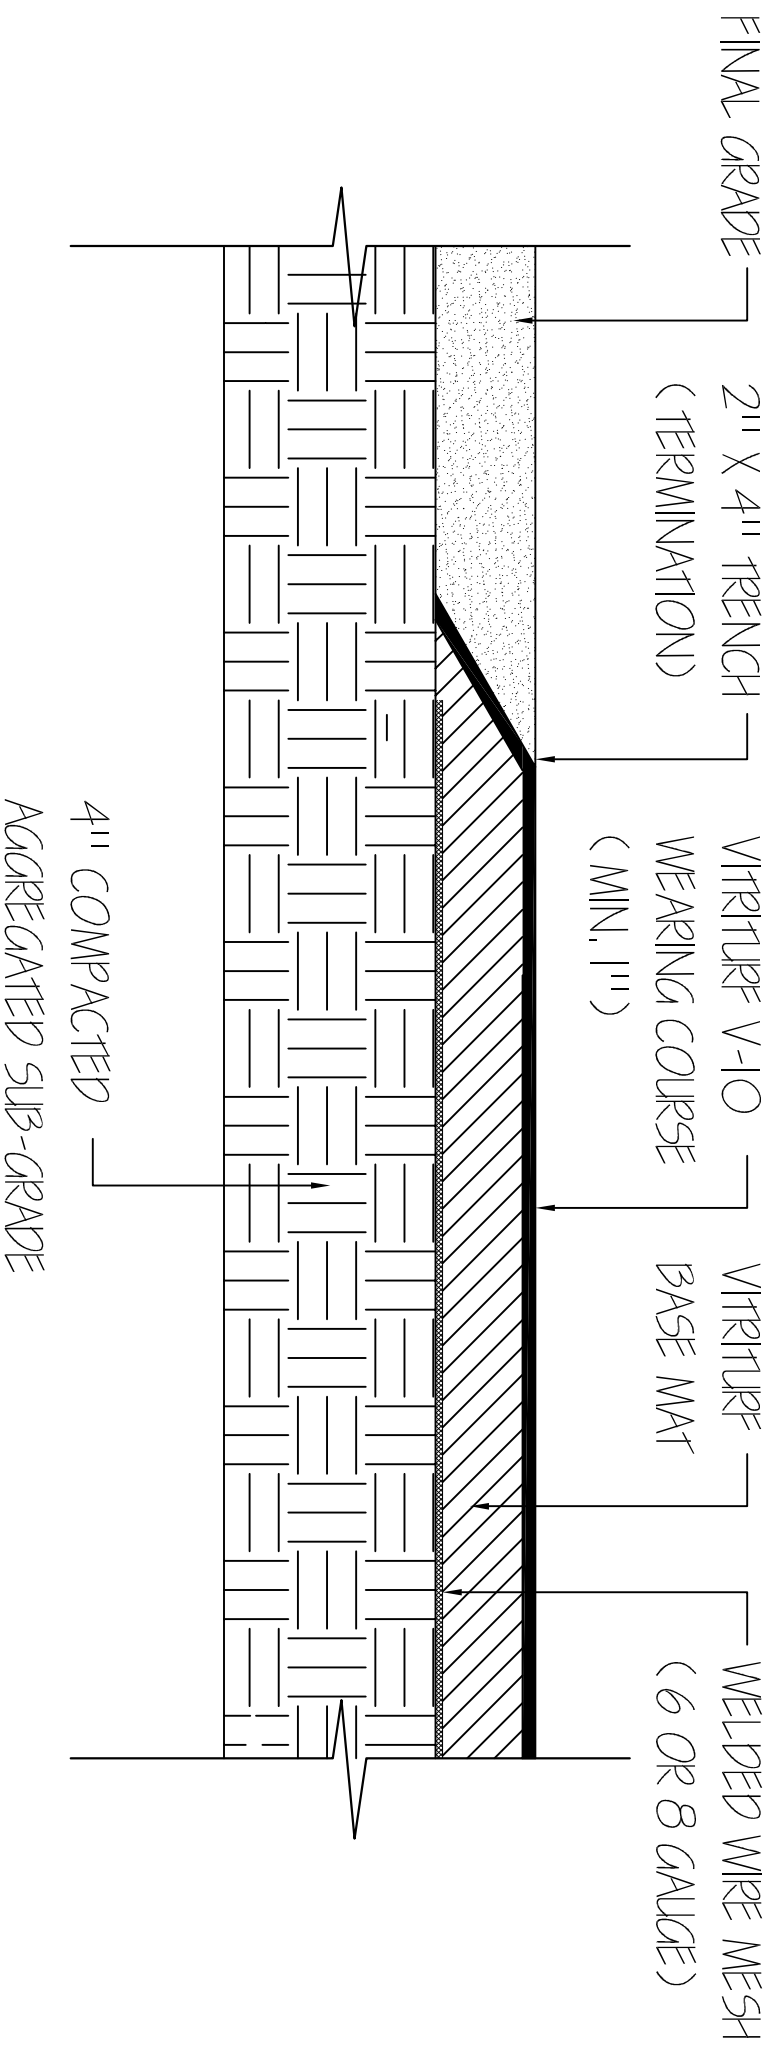

V-10 SECTION

(TR SYSTEM / TRENCH DETAIL)

SCALE: 1" = 1'-0"