


- SAFETY SURFACING AS SCHEDULED
- EXISTING ASPHALT
- 6X6-2.0X2.0 GALV. WWF
- 4000 PSI EQUIV. 4" SHOTCRETE
- COMPACTED FILL
- COMPACTED ROAD BASE
- FOOTING CAN BE EARTH FORMED AS SHOWN
- #4 HOOK @ 24" O.C.
- CONCRETE FOOTER
- (2) #5 CONT. HORIZ.

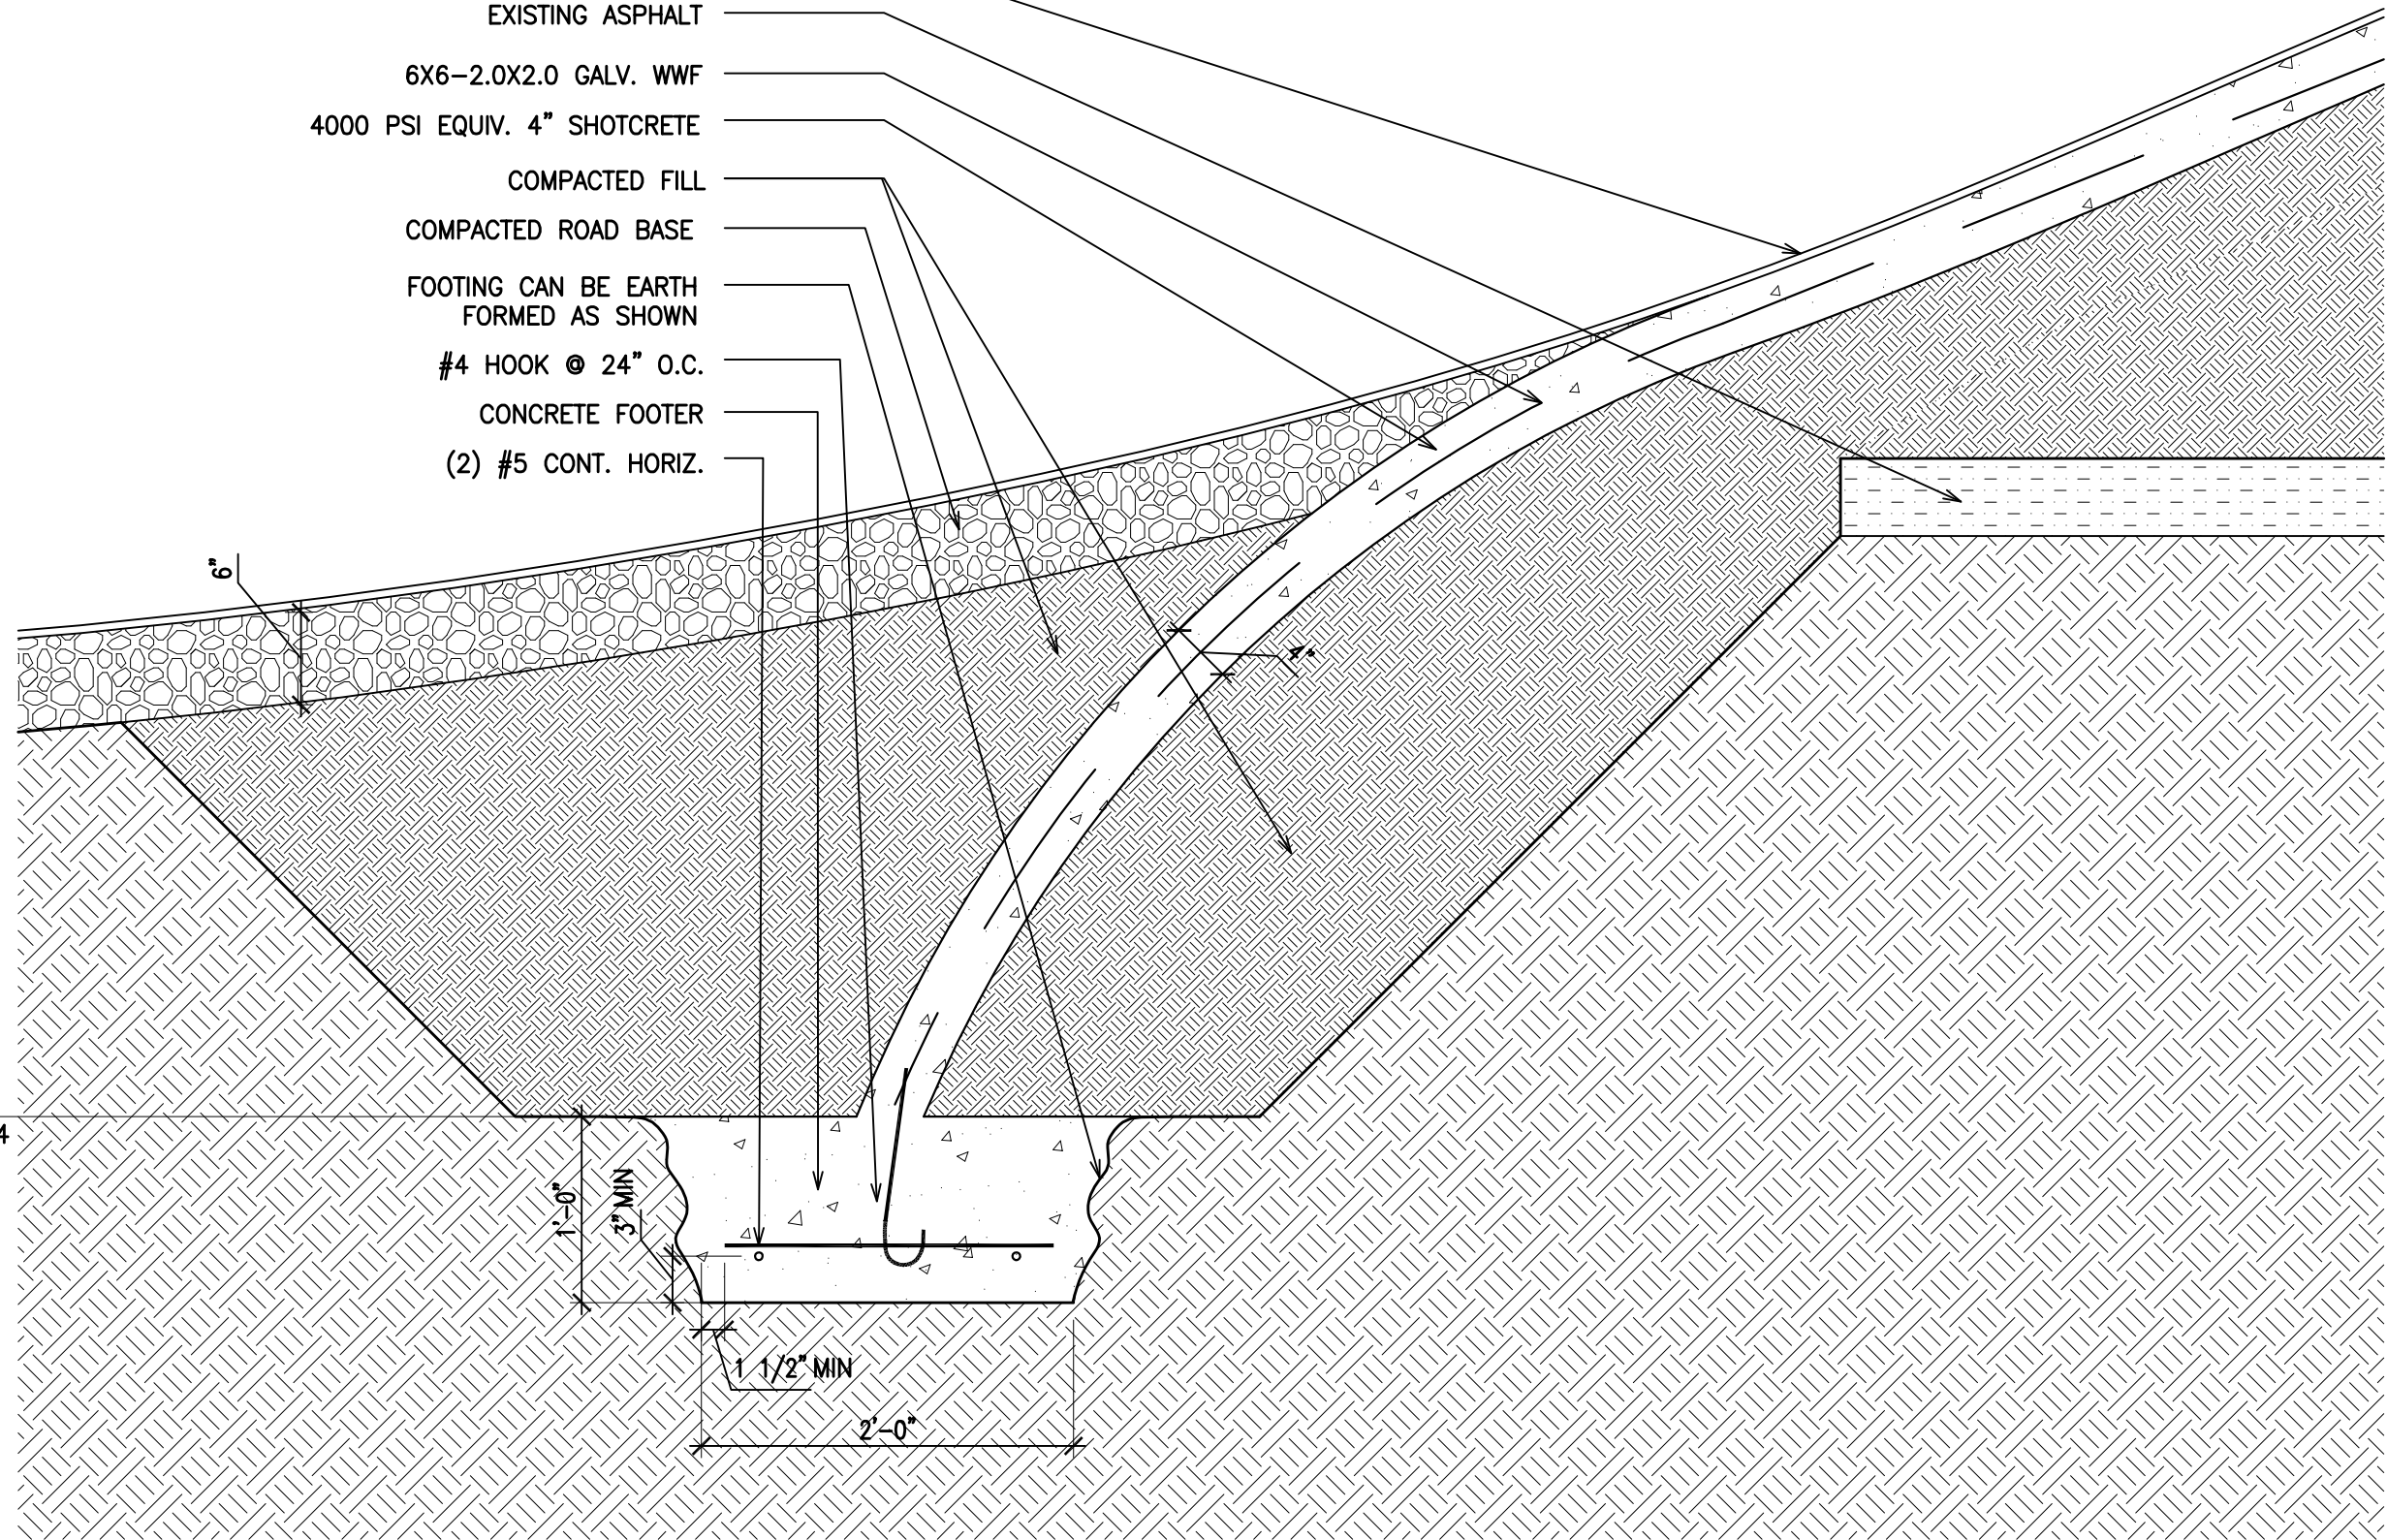

T.O.F.
VARIES - SEE 02/A004

SHOTCRETE MOUND WITH COMPACTED AGGREGATE TRANSITION

1" = 1'-0"

SAFETY SURFACING AS SCHEDULED

EXISTING ASPHALT

6X6-2.0X2.0 GALV. WWF

4000 PSI EQUIV. 4" SHOTCRETE

COMPACTED FILL


6X6-2.0X2.0 GALV. WWF

FOOTING CAN BE EARTH
FORMED AS SHOWN

#4 HOOK @ 24" O.C.

CONCRETE FOOTER

(2) #5 CONT. HORIZ.

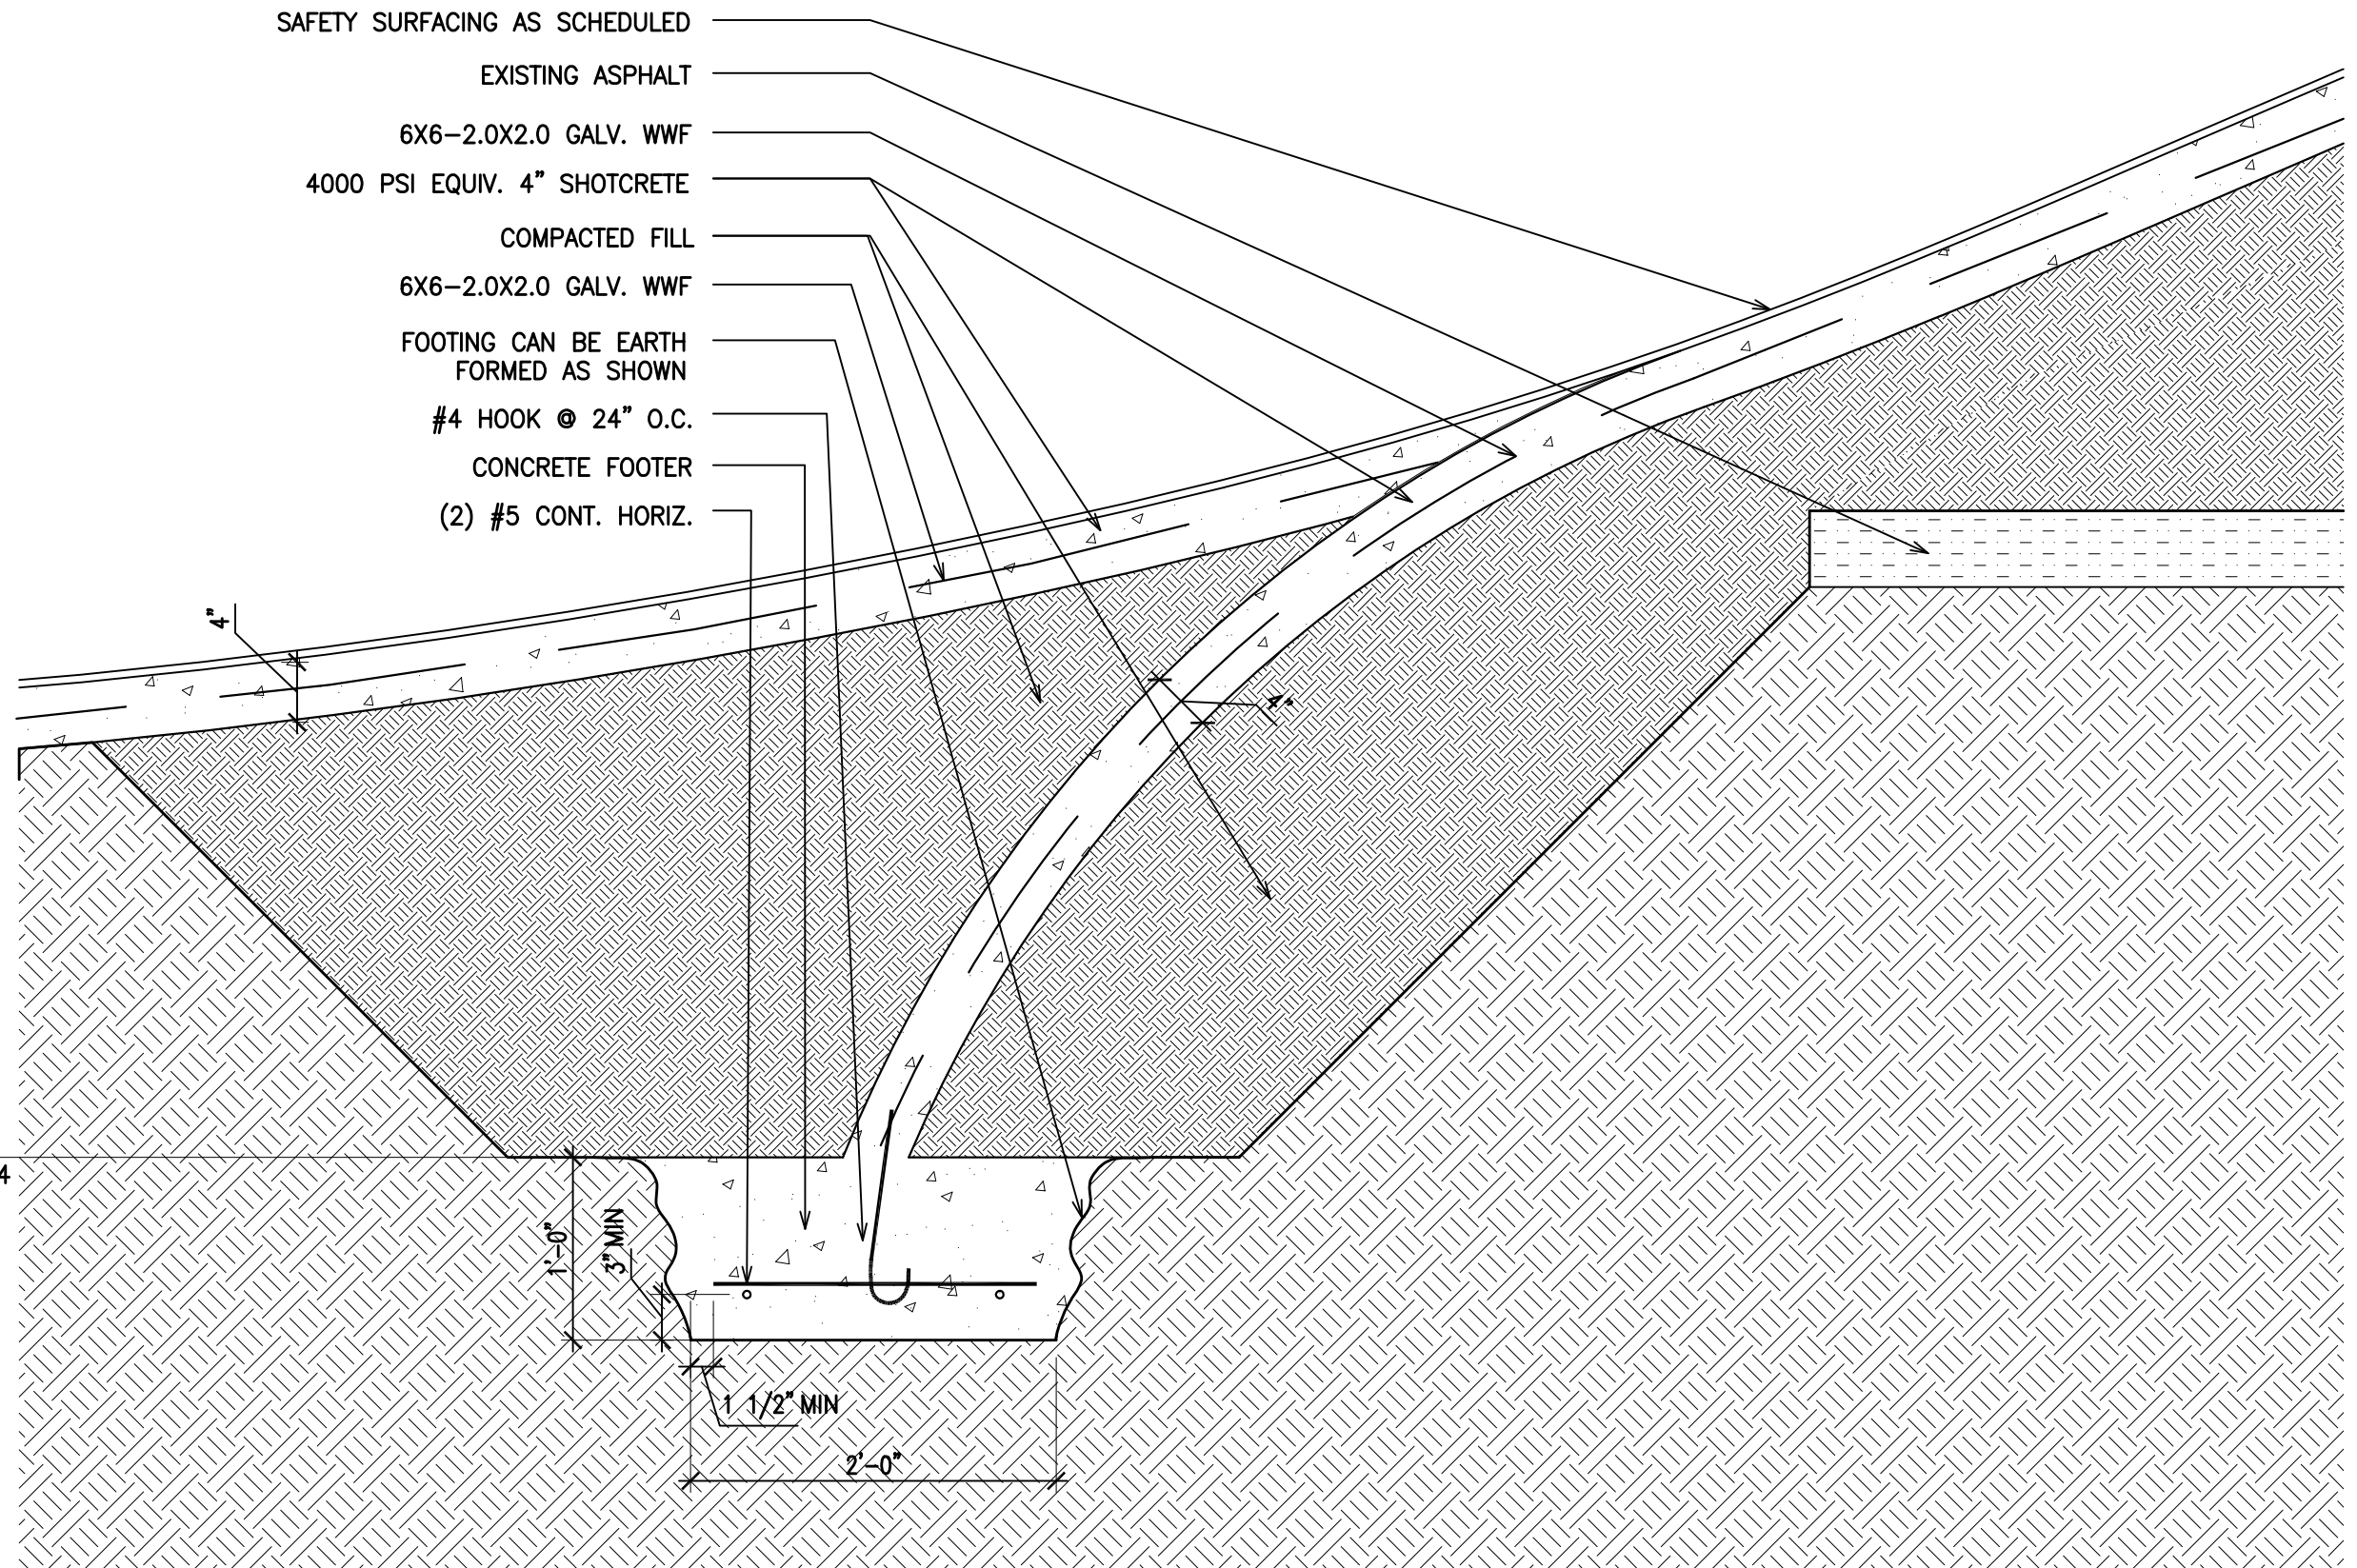

T.O.F.
VARIES - SEE 02/A004

SHOTCRETE MOUND WITH SHOTCRETE TRANSITION

1" = 1'-0"