


VITRITURF®

CUSHIONED SEAMLESS FLOORING SYSTEM

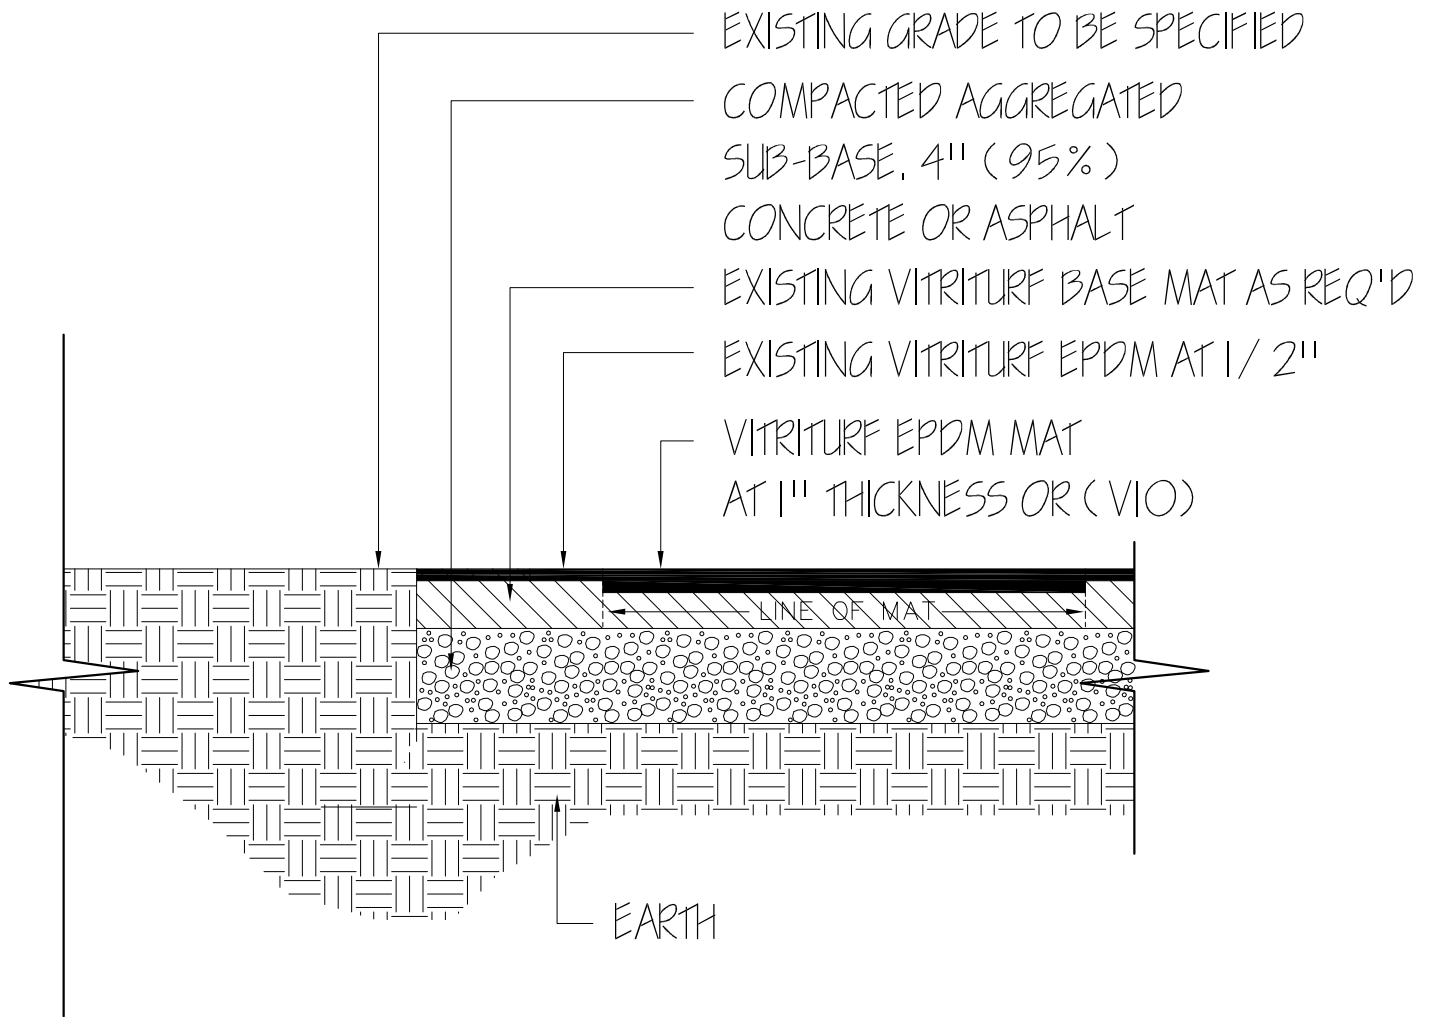

EPDM MAT DETAIL

SCALE: 1" = 1'-0"